



τομή A1 - A1

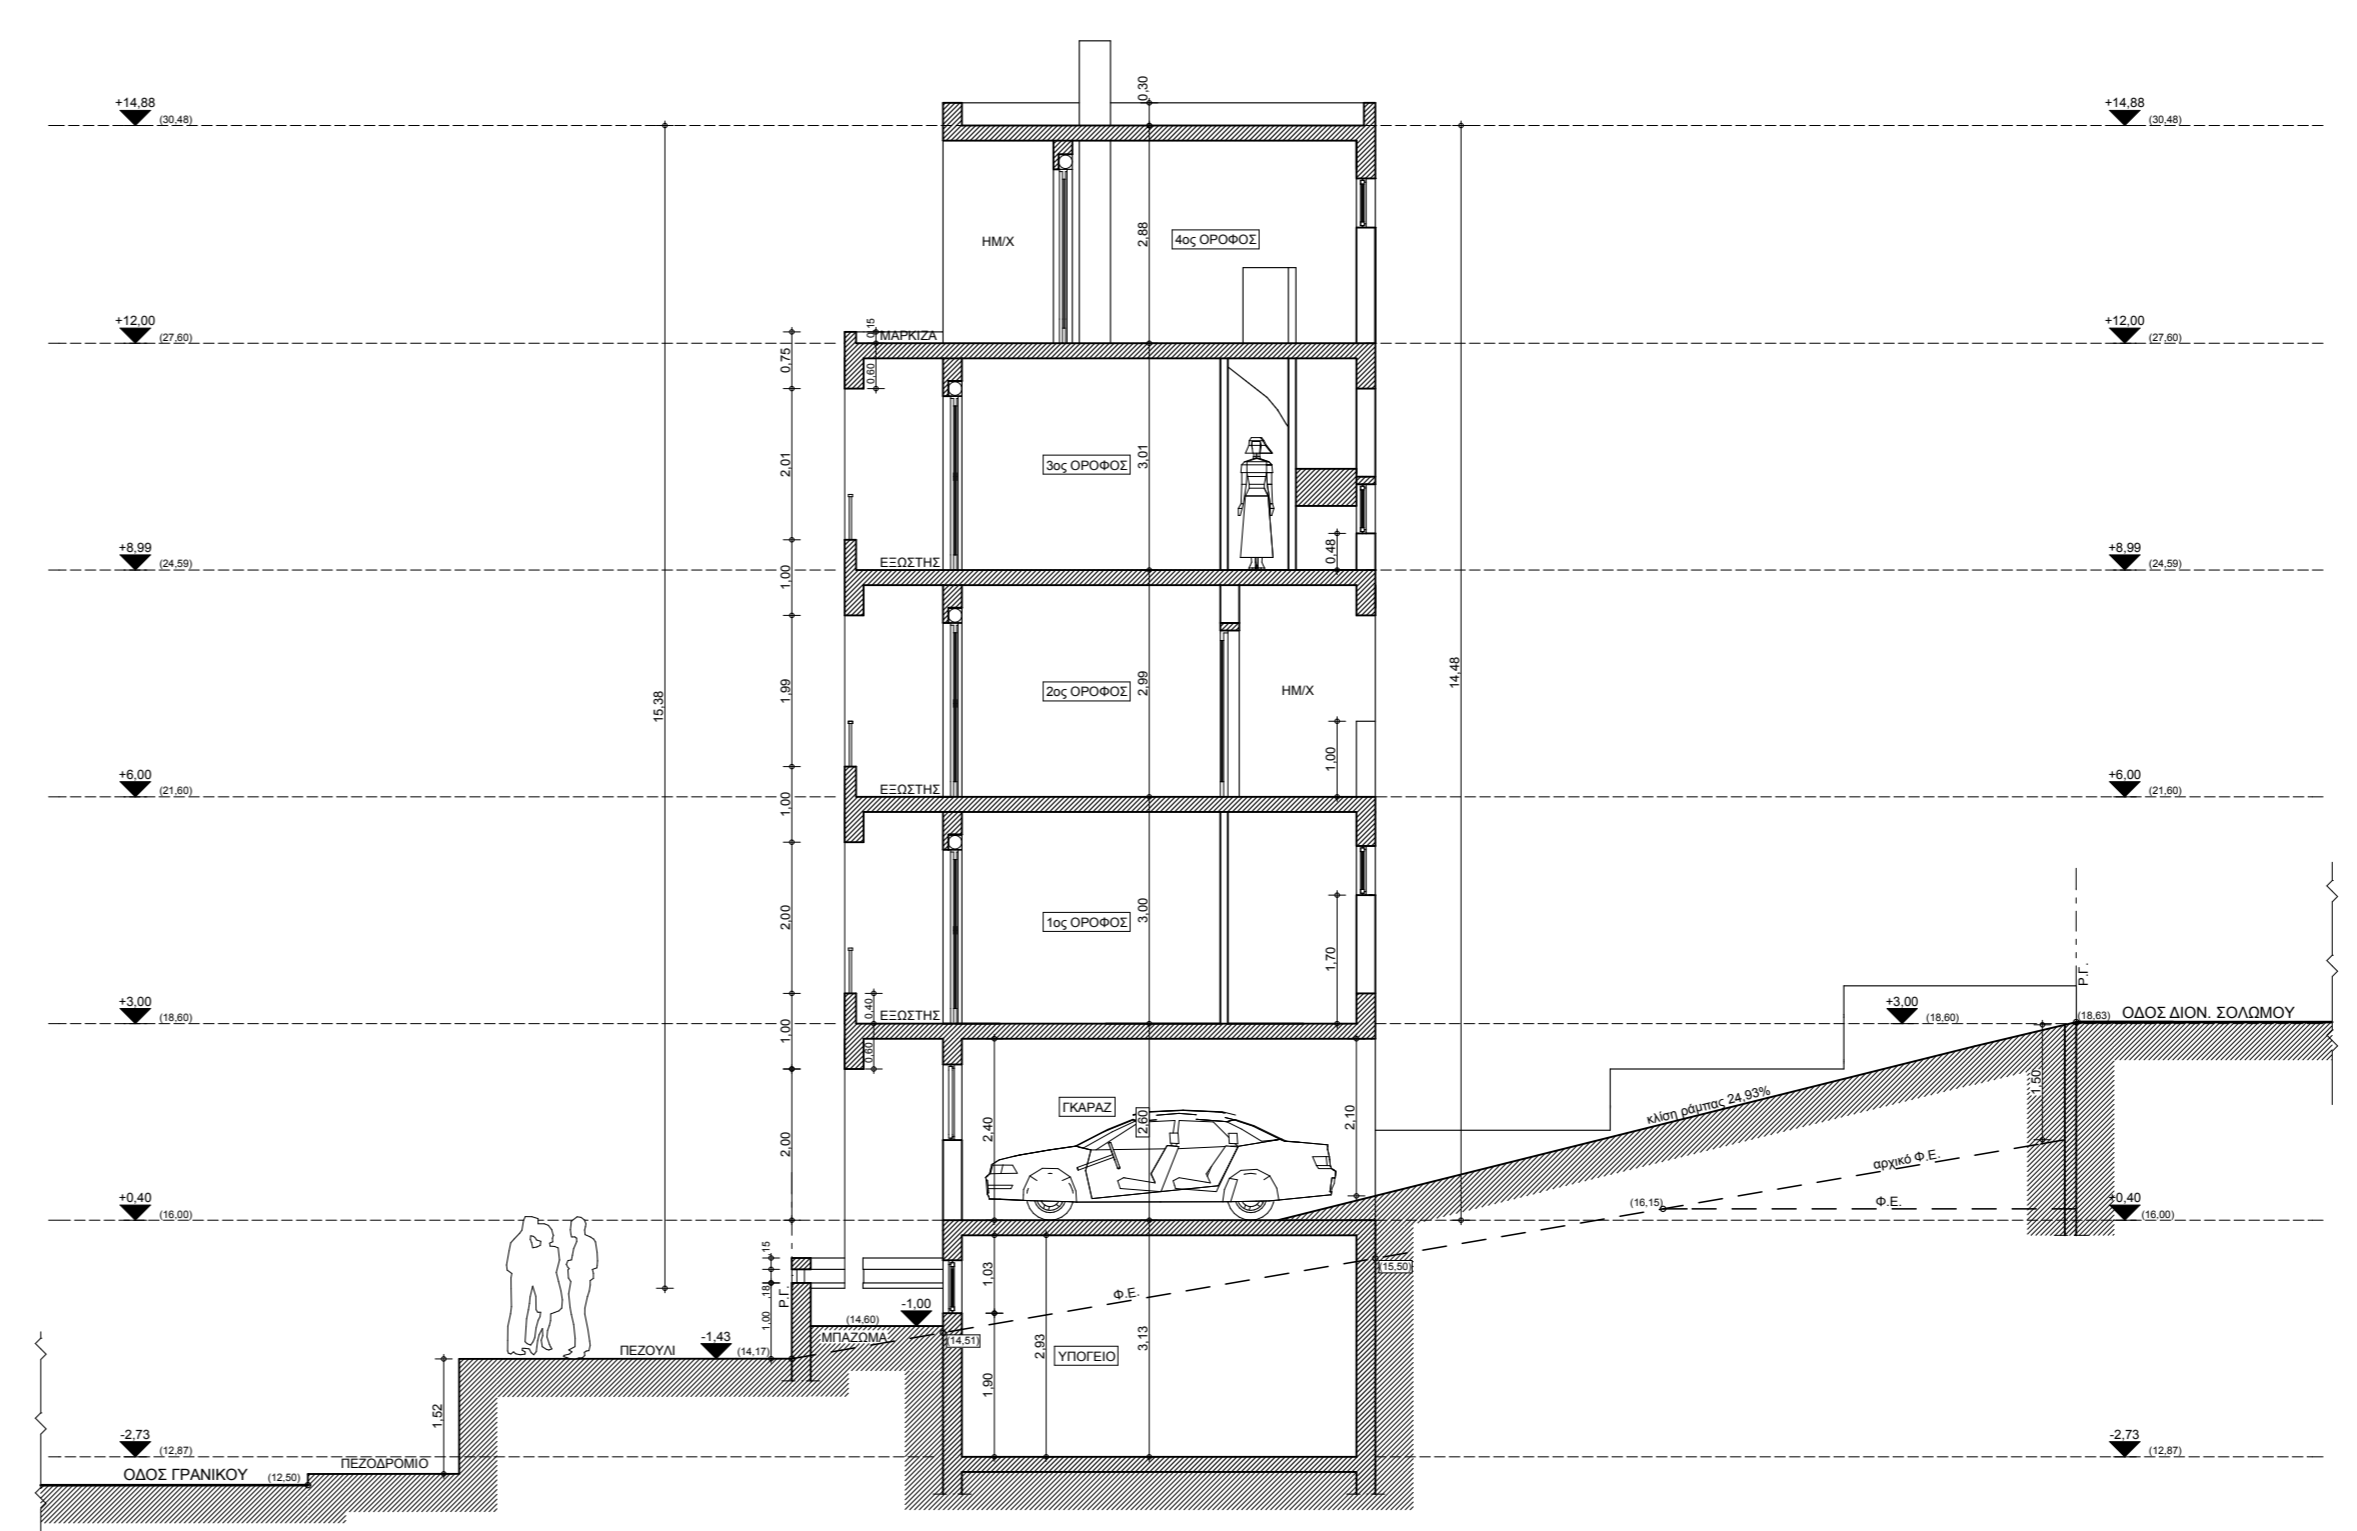

τομή A2 - A2

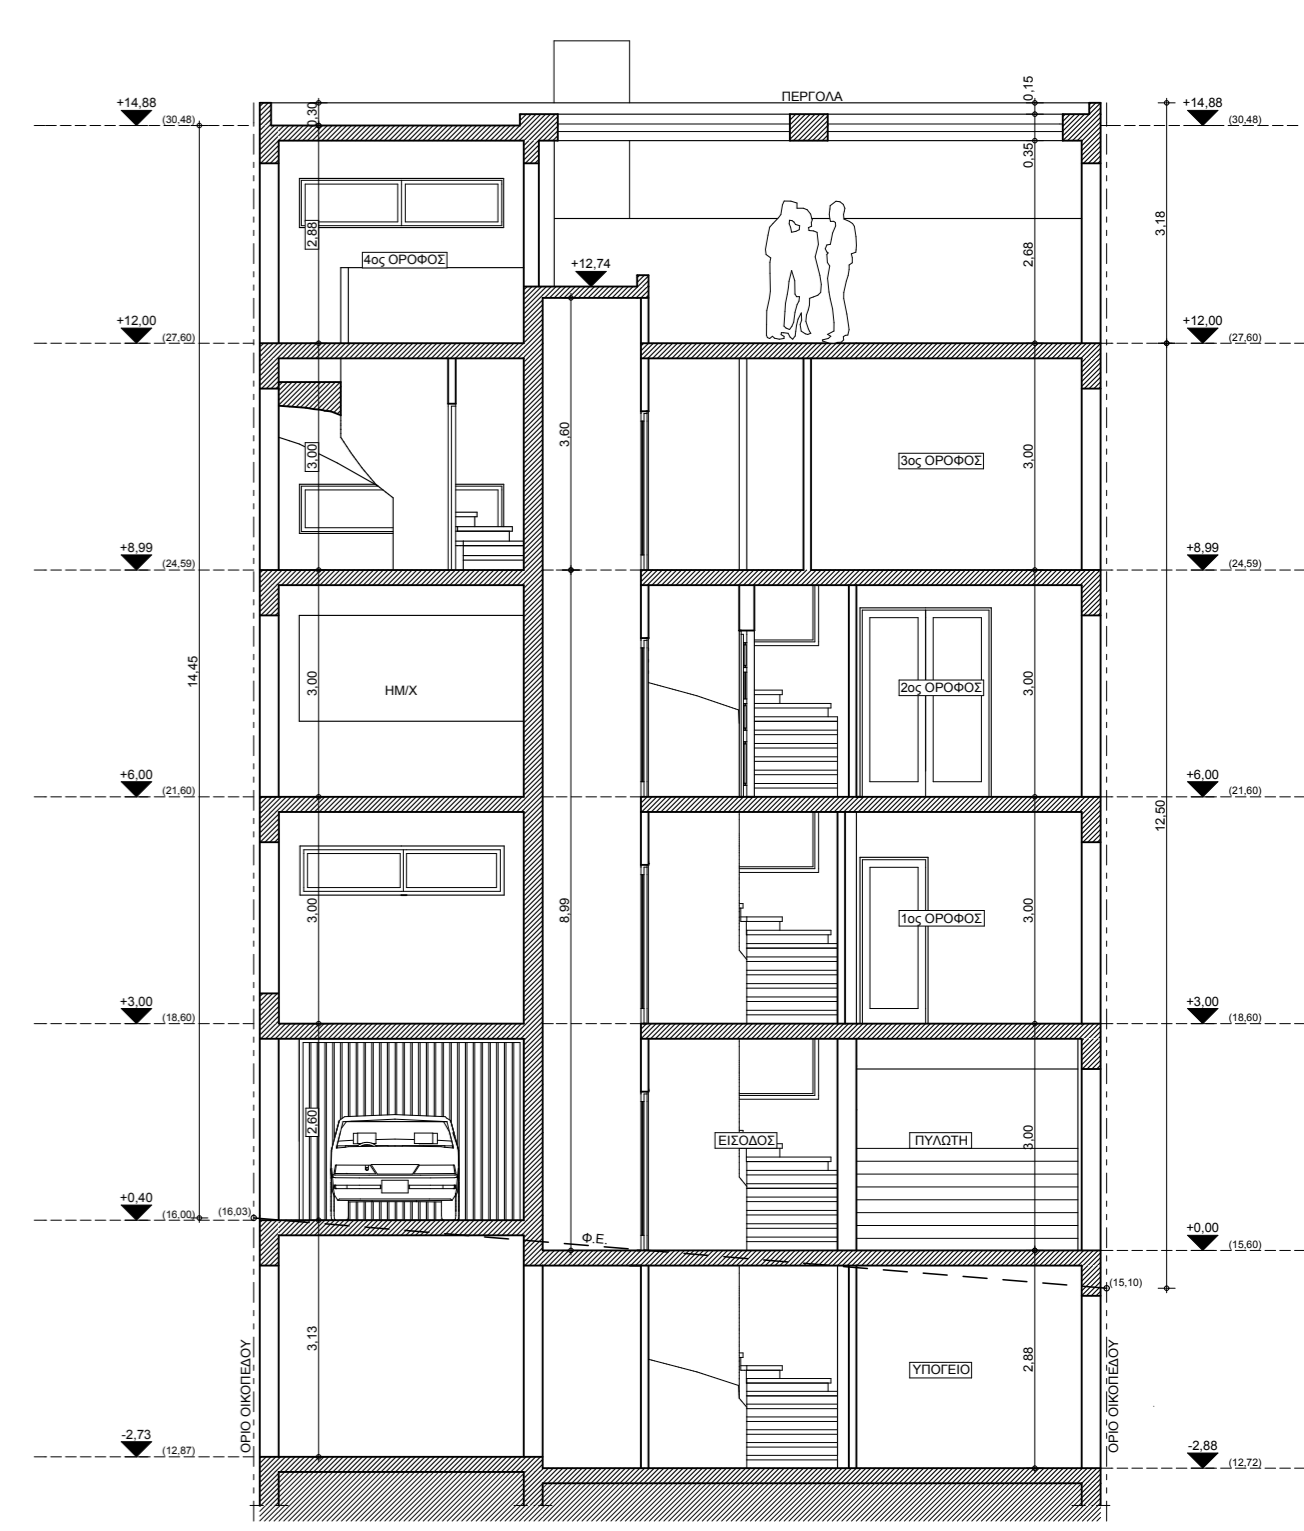

τομή A3 - A3